



**P1** AERIAL PHOTO OF ROOF

SCALE: NO SCALE

**P2** LOCATION OF ROOF SLOPE/WALL FLASHING UNDER EAVE ALL 8 QUADRANTS




**P2** PHOTO OF QUADRANTS #7 & #8

SCALE: NO SCALE




**P3** PHOTO OF TYP. EAVE CONDITIONS

SCALE: NO SCALE

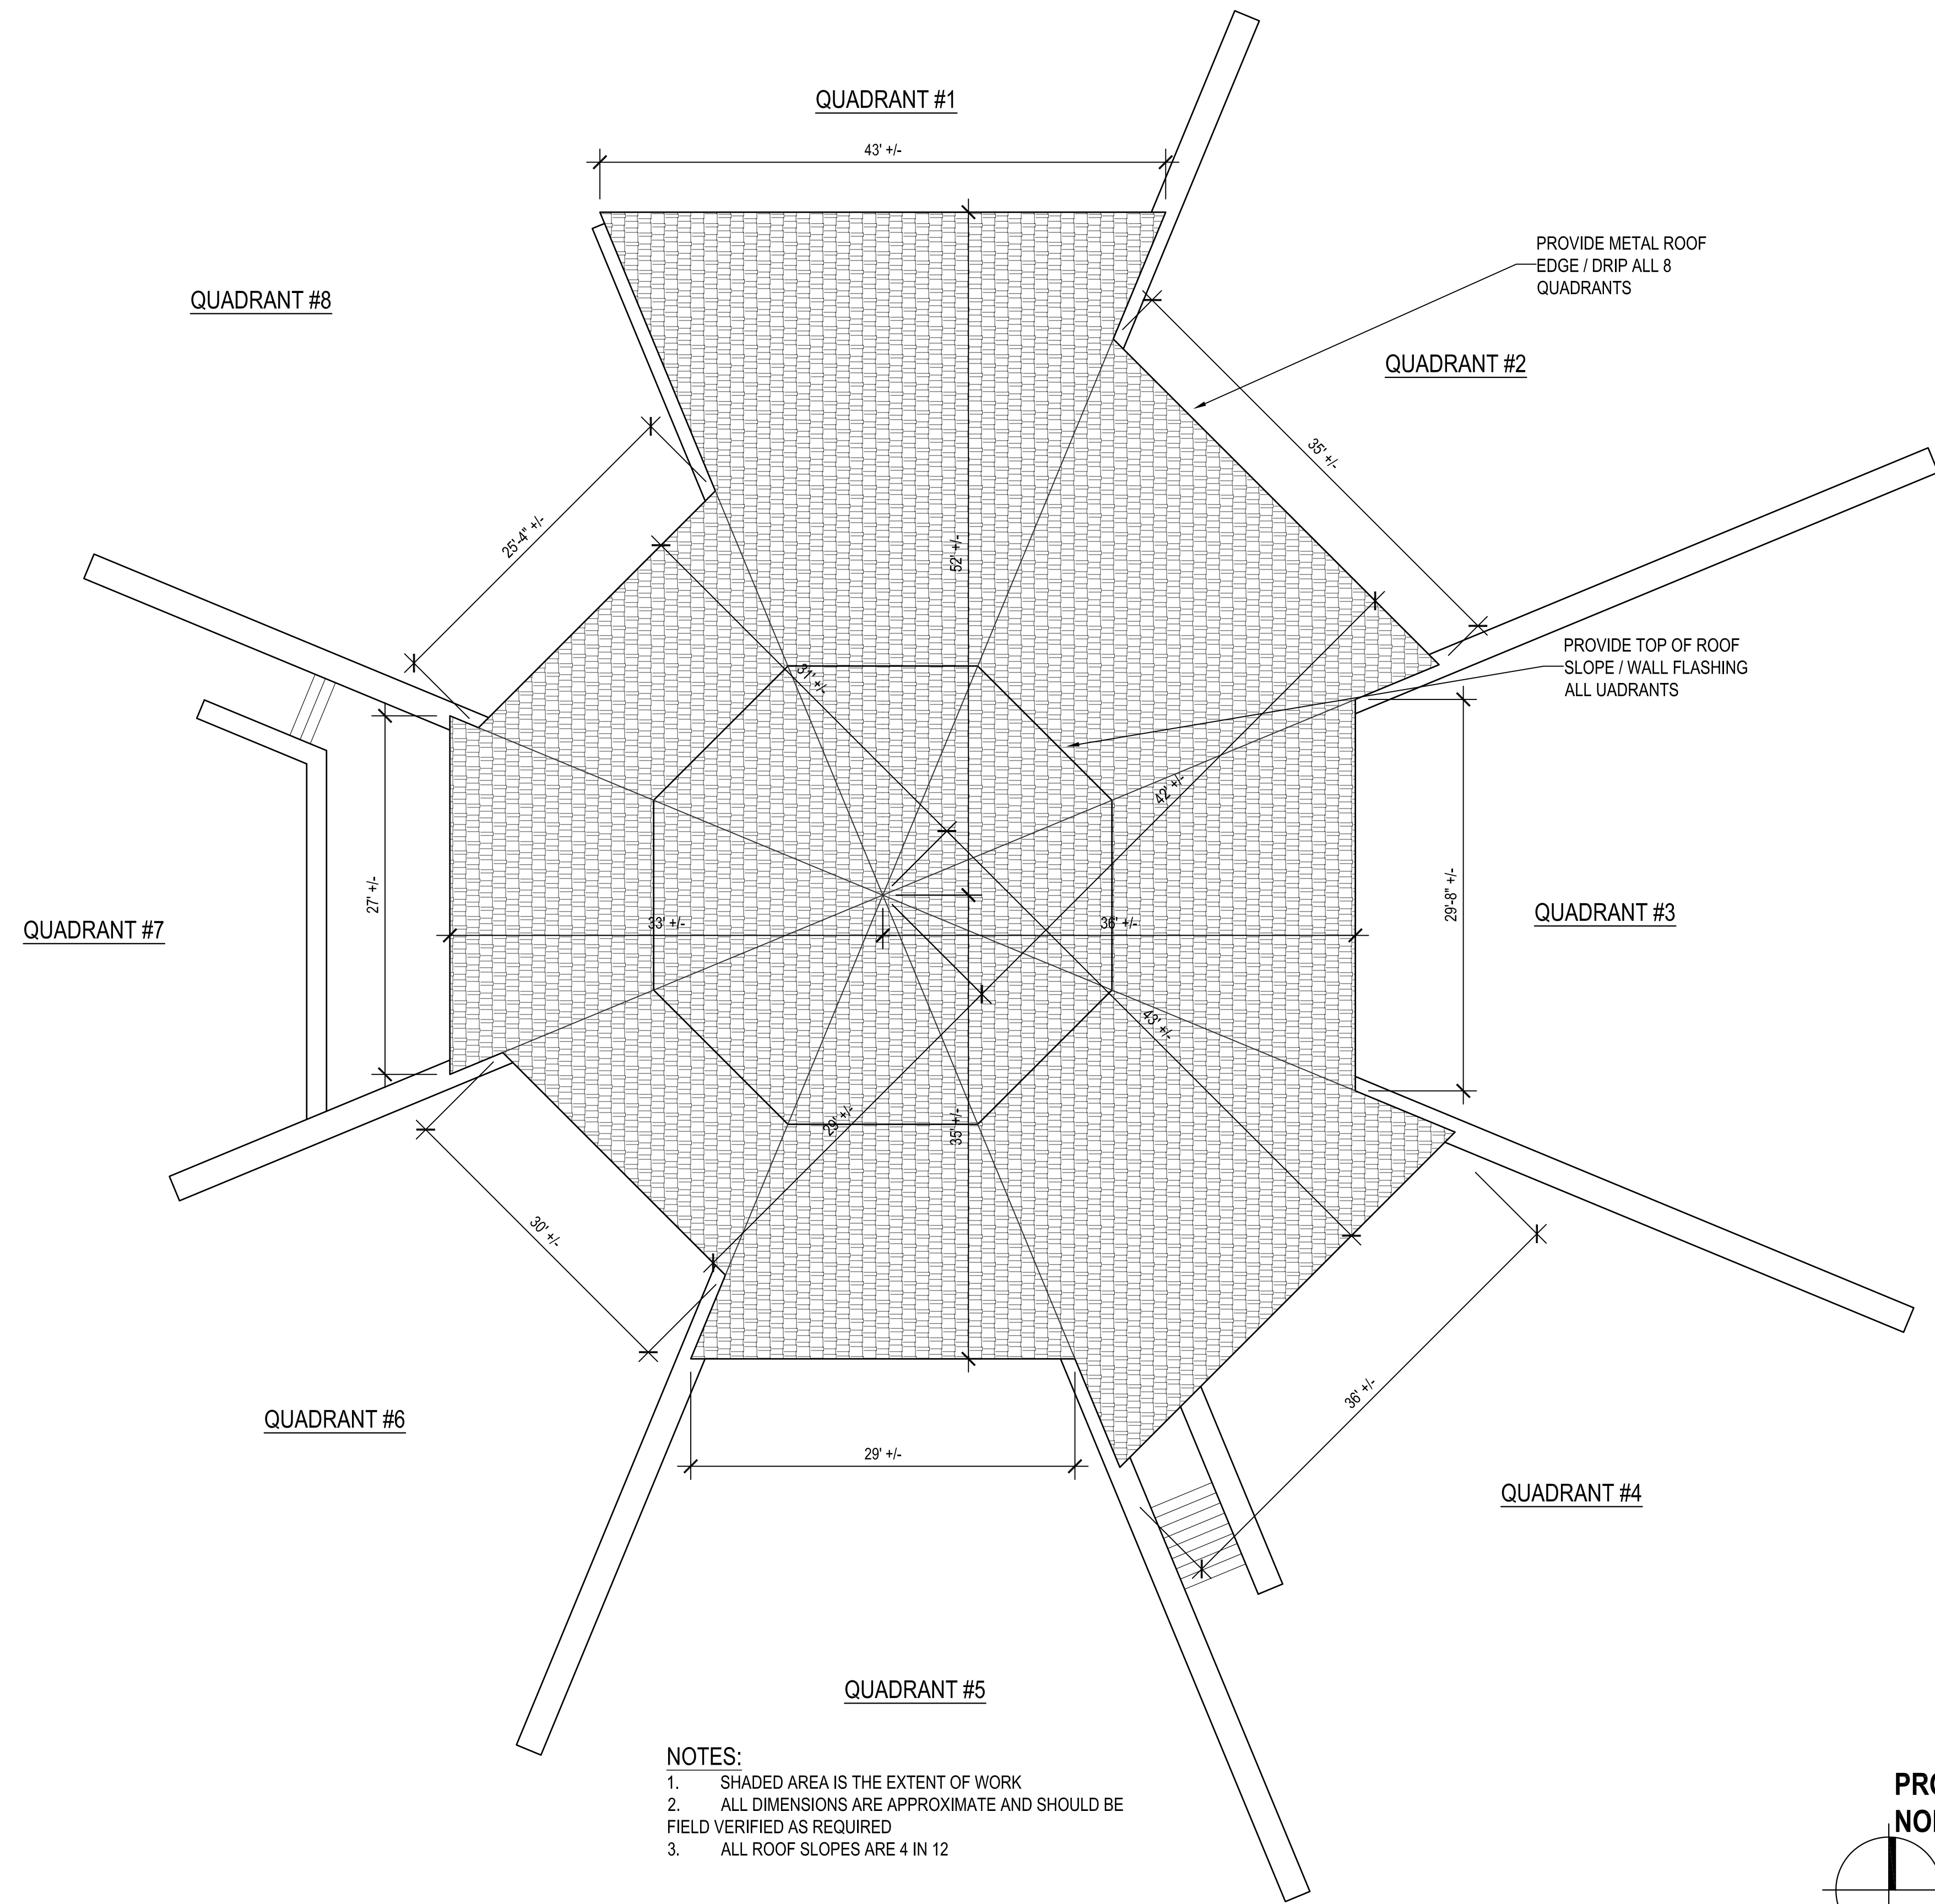

- NOTES:**
1. SHADED AREA IS THE EXTENT OF WORK
  2. ALL DIMENSIONS ARE APPROXIMATE AND SHOULD BE FIELD VERIFIED AS REQUIRED
  3. ALL ROOF SLOPES ARE 4 IN 12

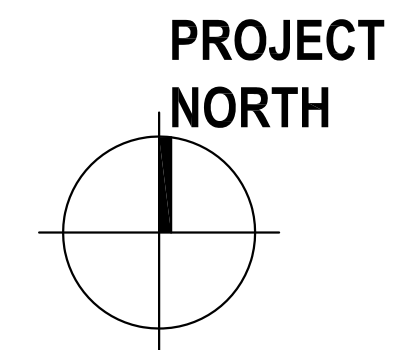

**1** ROOF PLAN


SCALE: 1/8" = 1'-0"

BID DOCUMENTS		
COPYRIGHT 2021		
NO.	DATE	REVISIONS

DESIGNED BY:  
 DRAWN BY:  
 CHECKED BY:  
 APPROVED BY:

Any use or reuse of original or altered CADD design materials by the CLIENT, CONTRACTOR, or other parties without the review and written approval of an authorized representative of DeCarlo & Doll, Inc. shall be at the sole risk of CLIENT, CONTRACTOR, or other party. Furthermore, CLIENT, CONTRACTOR, or other party agrees to defend, indemnify, and hold DeCarlo & Doll, Inc. harmless from all claims, injuries, damages, losses, expenses and attorney's fees arising out of the modification or reuse of these materials.

**ISSUED FOR BID**

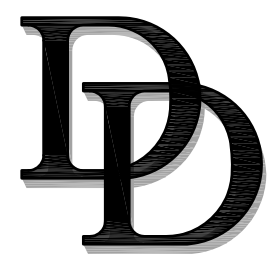

**DECARLO & DOLL, INC.**

89 Colony Street  
 Meriden, CT 06451

Architects Engineers Surveyors  
 Planners Construction Managers  
 Telephone (203) 379-0467  
 Fax (203) 379-0278

**ANSONIA NATURE CENTER REROOFING**

10 DEERFIELD LANE  
 ANSONIA, CT 06401

JOB NO: 51916.51  
 CADD NO:  
 FILE NO:

**ROOF PLAN**

SCALE: AS NOTED DRAWING NO:  
 DATE: FEBRUARY 25, 2021 **A101**